


vertical section

outside

inside



vertical section - beside middle bearing

A0 - M 1:2

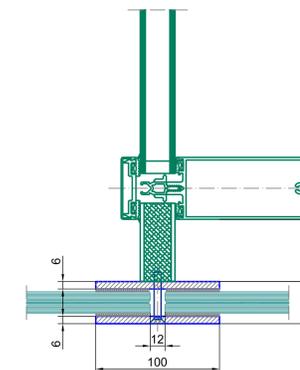

vertical section - passage area

A0 - M 1:2

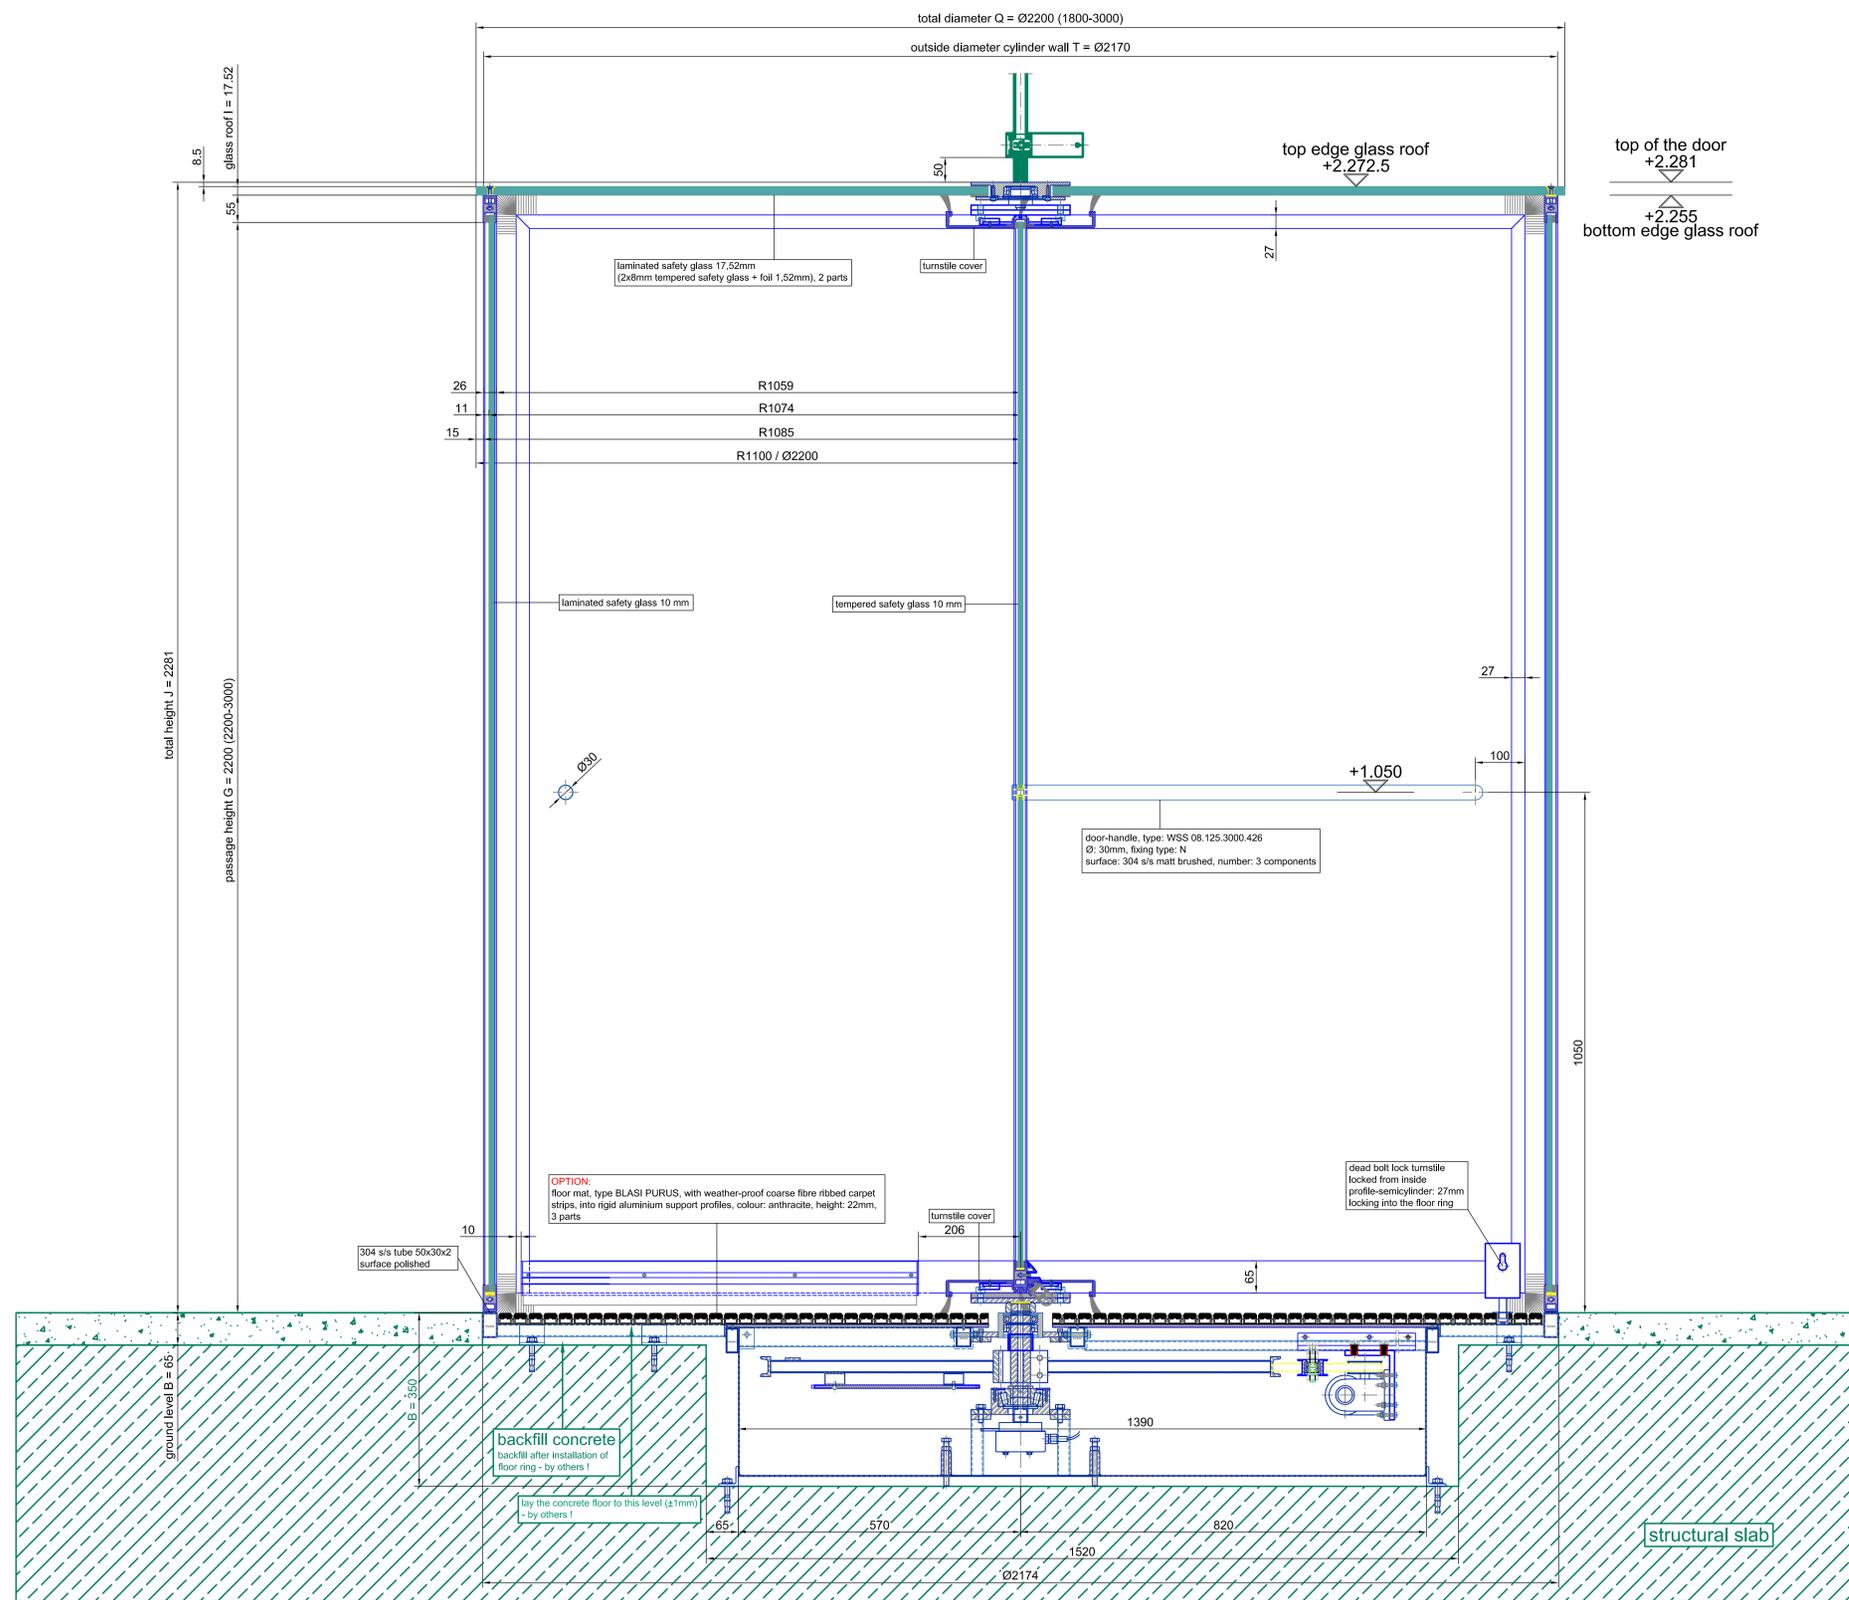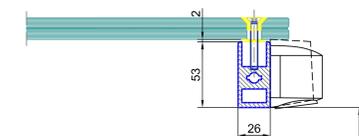


FFL
±0.000 (±1)


-0.065 (±1)
SSL

-0.350 (±1)
SSL


Surface:	All visible surfaces 304 s/s (DIN 7991)	All green marked components must be executed by others!!!
Straight glasses:	tempered safety glass 10 mm	laminated safety glass 10 mm
Curved glasses:		
Notes:	Modifications:	Confirmation No.:
<p>BLASI B L A S I G m b H Carl-Benz-Str. 5-15 D - 77972 Mannheim Tel. +497822 / 893 - 291 Fax. +497822 / 893 - 299 E-mail: info@blasi.info www.blasi.info</p>		<p>Scale: A0 = M 1:5 Type: K31-V/SU-22 Vitro Project: SAMPLE DRAWING ONLY Contractor: Drawing No.: Page: 01 From: 02</p>

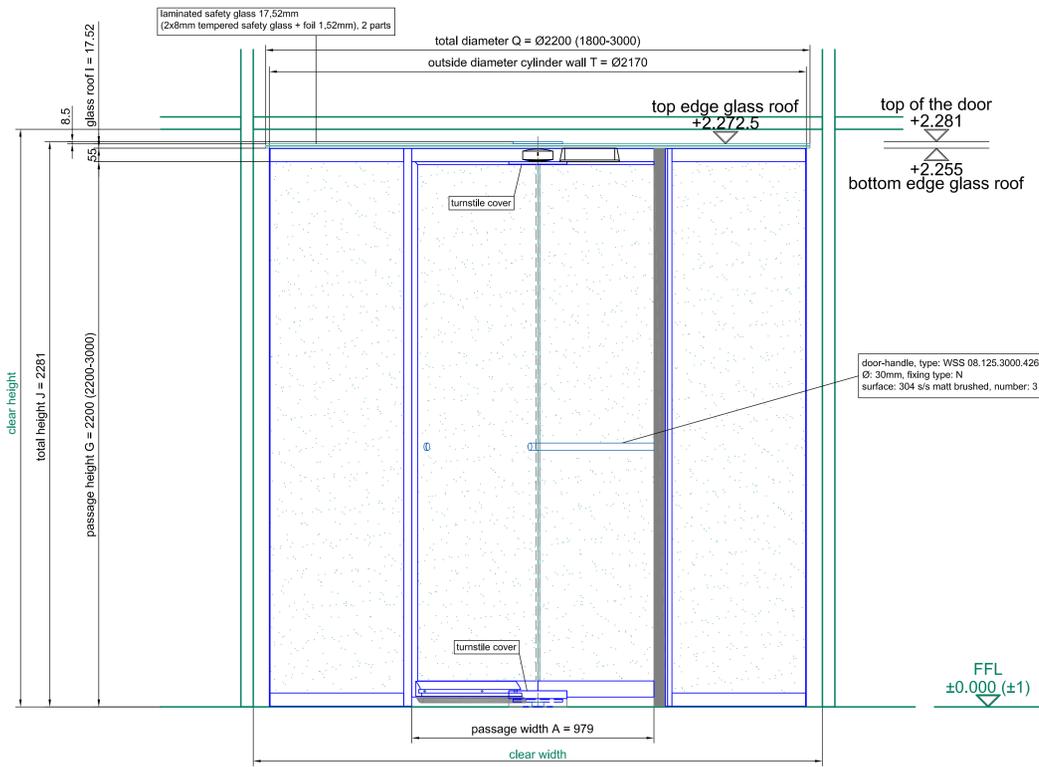


front elevation - outside

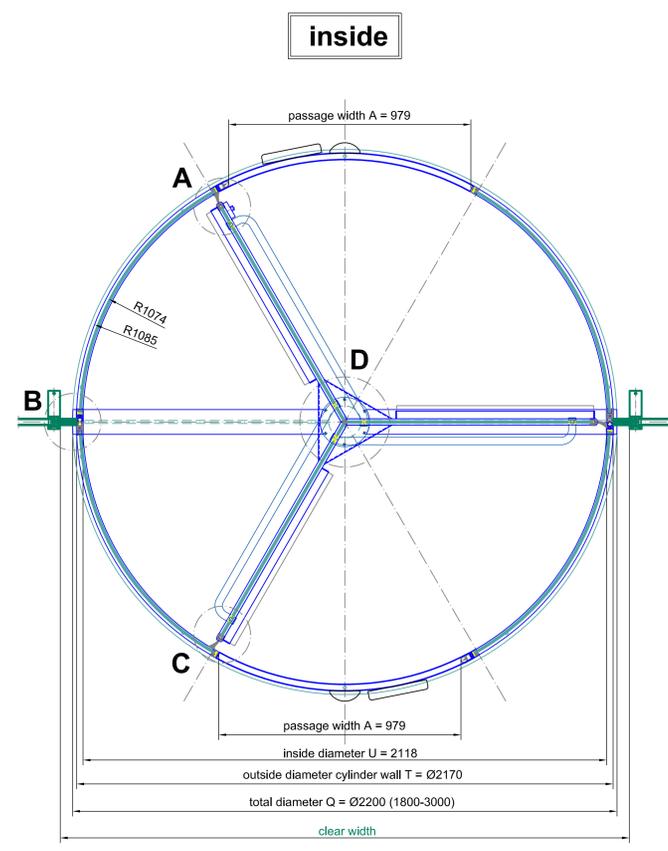




plan view

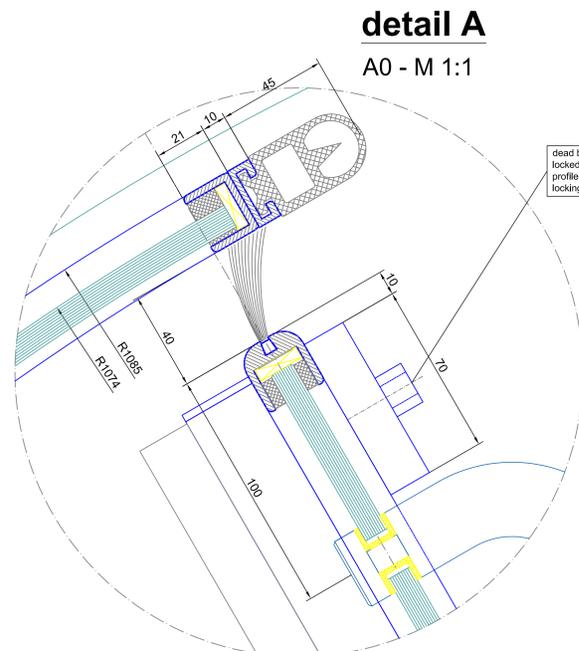

detail B

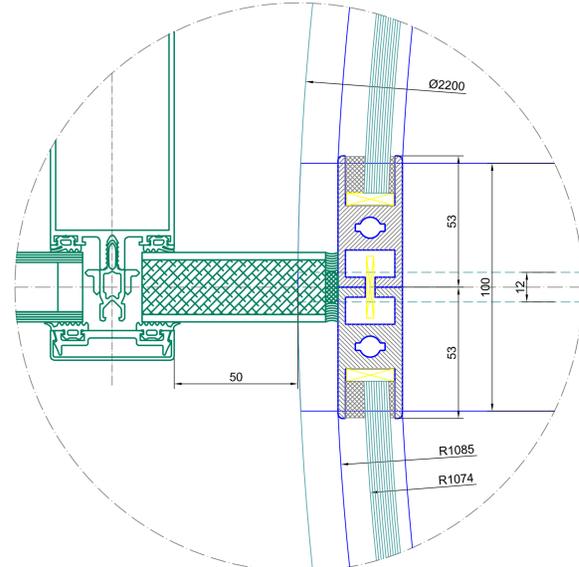

detail C

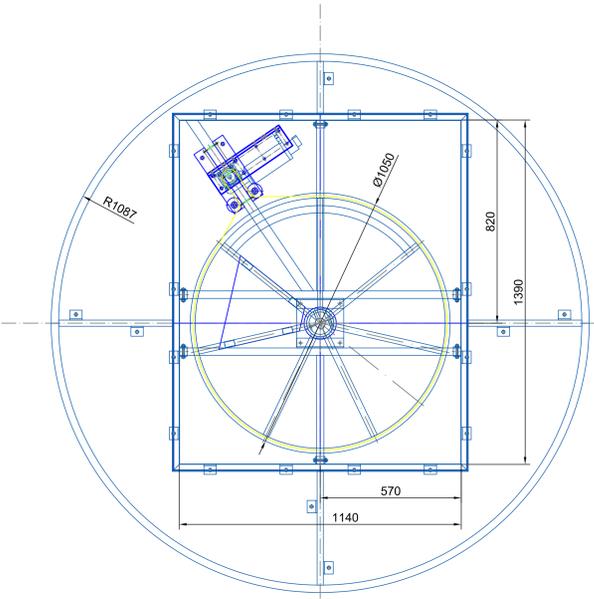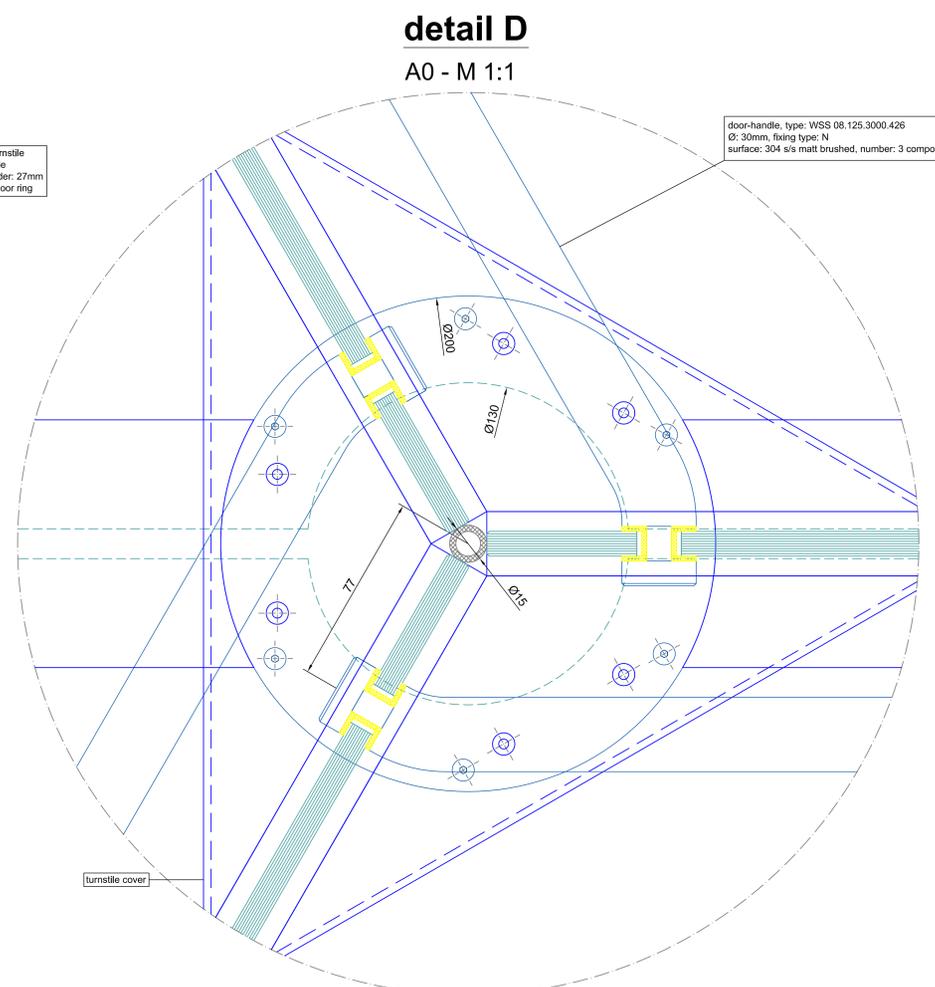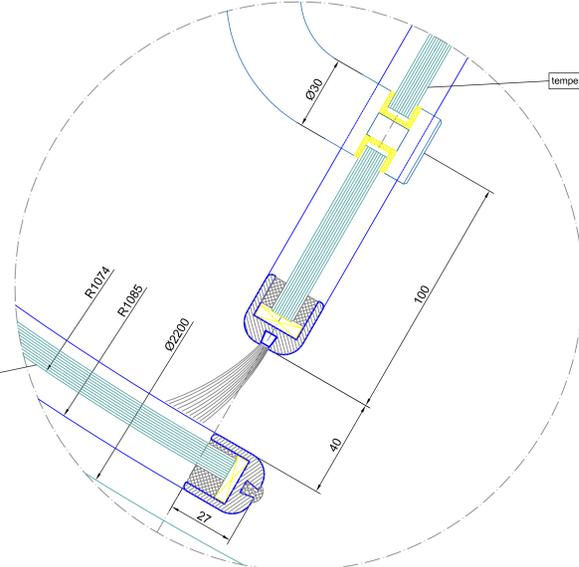

floor ring

Surface:	All visible screws 304 s/s (DIN 7991)	All green marked components must be executed by others!!!
Single glasses:	tempered safety glass 10 mm	laminated safety glass 10 mm
Curve glasses:		
Notes:	Modifications	Confirmation No. Date Name
		Scale: A0 - M 1:10
B L A S I G m b H Carl-Benz-Str. 5-15 D - 77972 Mannheim Tel. +497822 / 893 - 291 Fax. +497822 / 893 - 299 E-mail: info@blasi.info www. Blasi . info		Project: K31-V/SU-22 Vitro Type: SAMPLE DRAWING ONLY Drawing No.: Page: 02 From: 02